


JOINERY LEGEND	
B-CS	BENCHTOP-COMPOSITE STONE, as specified.
B-P	BENCH-POLYURETHANE, as specified.
B-S	BENCHTOP-STONE, as specified.
B-T	BENCHTOP-TIMBER, as specified.
C-P	CUPBOARD-POLYURETHANE, as specified.
D-P	DRAWER-POLYURETHANE, as specified.
K-P	KICKBOARD-POLYURETHANE, as specified.
P-P	PANEL-POLYURETHANE, as specified.
S-P	SHELVES-POLYURETHANE, as specified.
SB-S	SPLASHBACK-STONE, as specified.

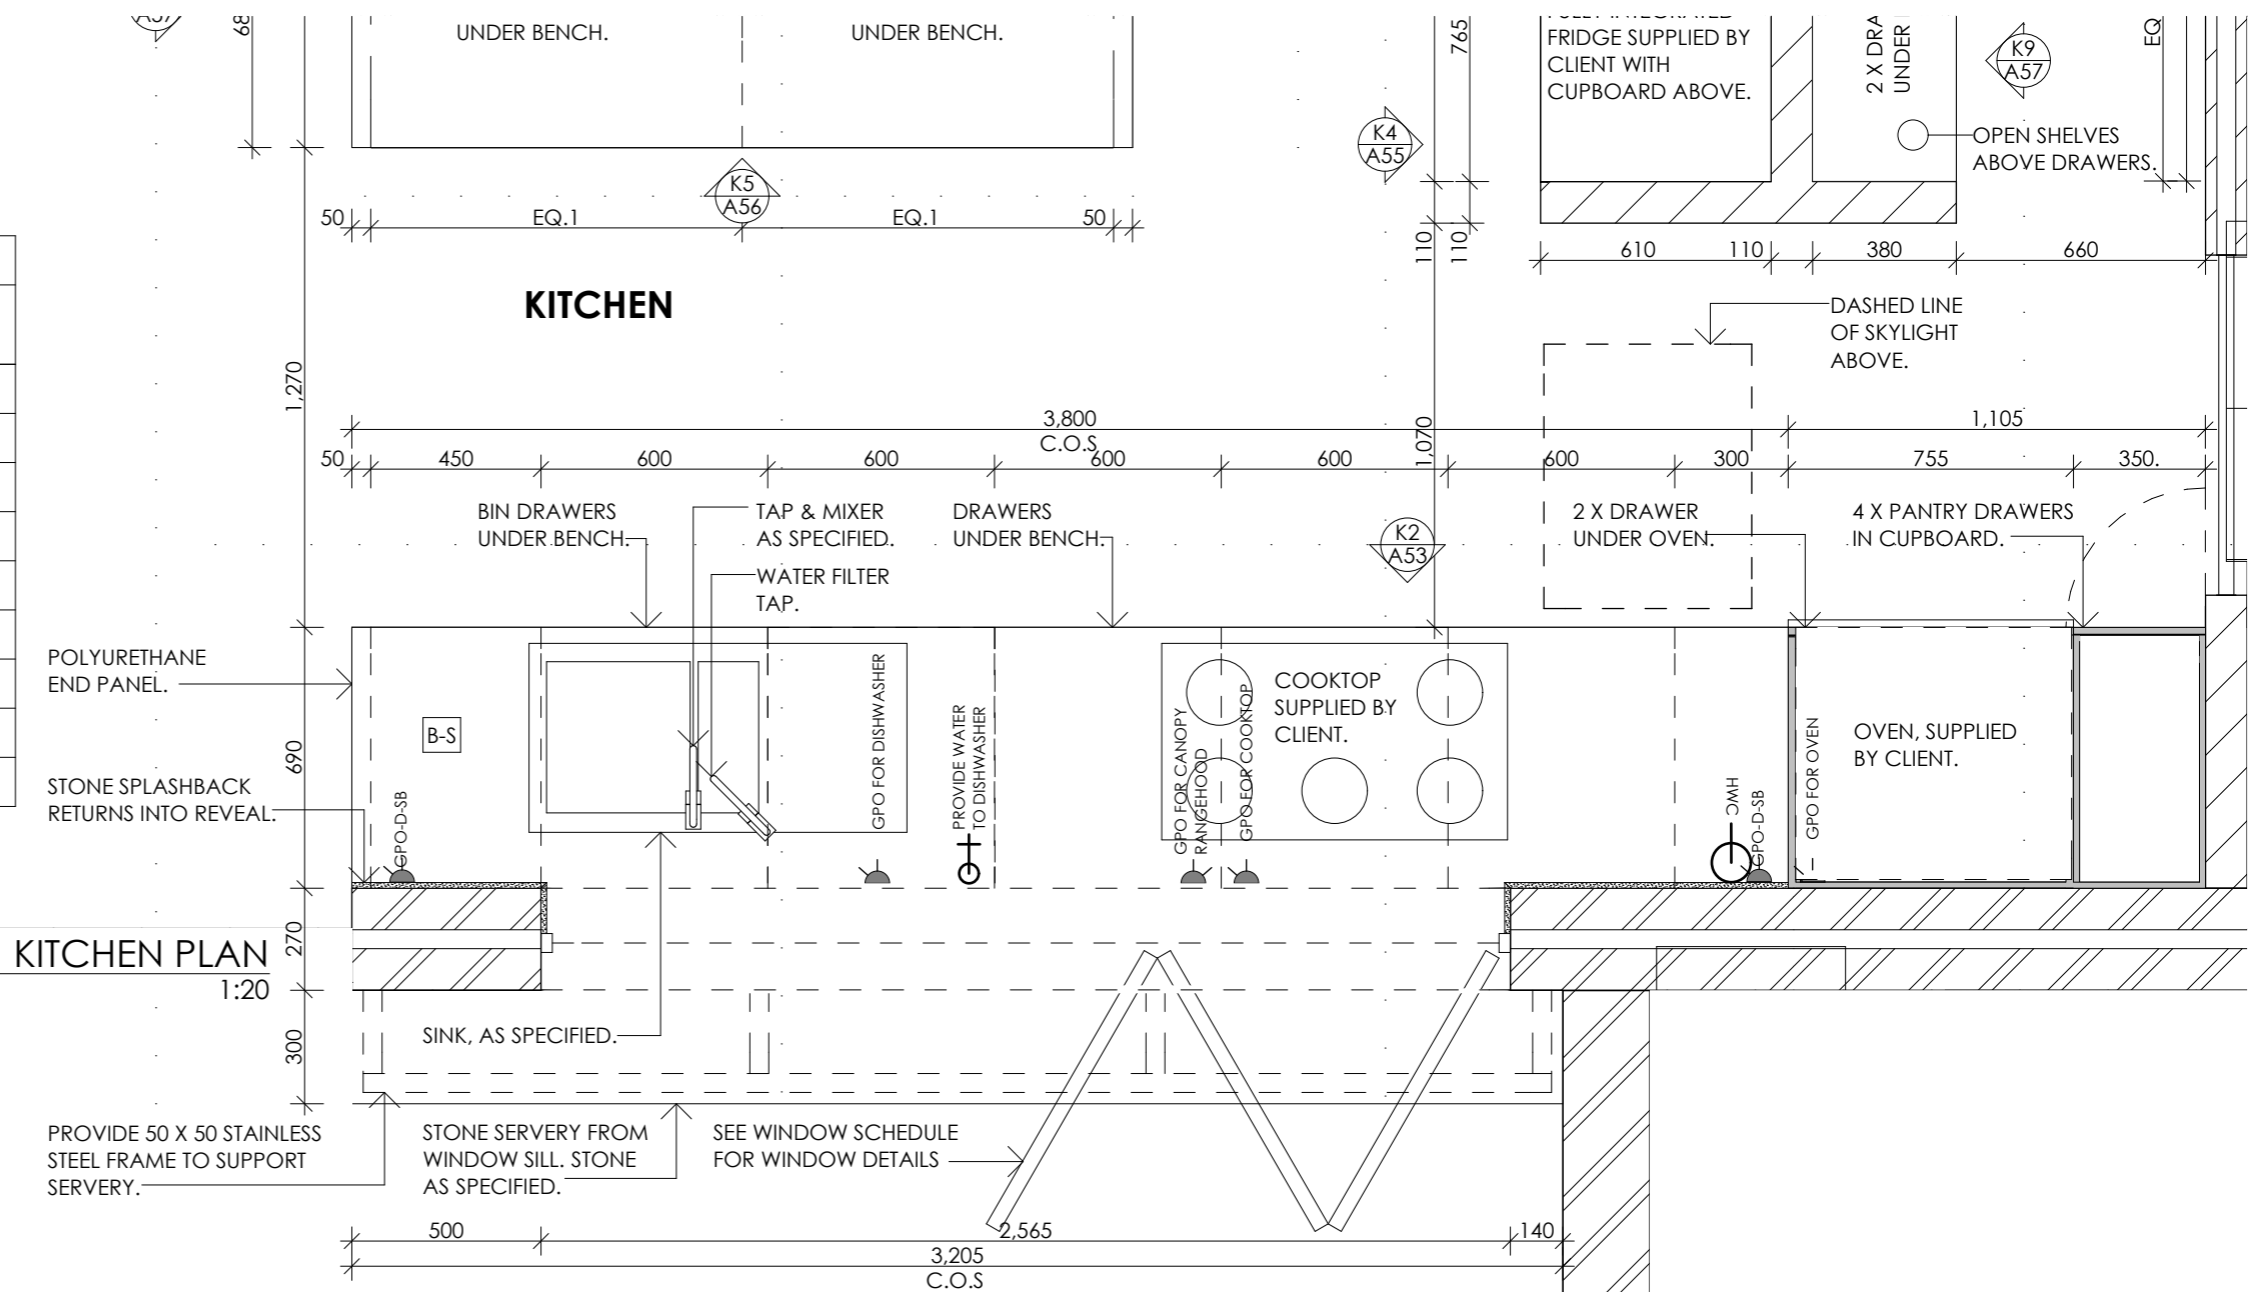

KITCHEN PLAN
1:20

1



KITCHEN VIEW 1

2




KITCHEN VIEW 2

3

CONTEMPORARY ARCHITECTURE PTY LTD
CLARE CARTER - ARCHITECT-REG. NO. 7045
G2, 109 ALEXANDER STREET, CROWS NEST
P: 02 9438 4200 F: 02 9438 4210

SCHUTTE HOUSE
12 McBURNEY STREET
NAREMBURN NSW 2065

TENDER DRAWINGS
28th MAY 2010

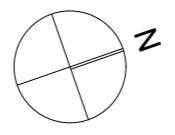

NO.	DESCRIPTION	DATE
A	TENDER DRAWINGS	28.05.2010

KITCHEN PLAN - PART 2 & VIEWS	
SCALE: 1:20 @ A3	DATE PRINTED: 28/05/2010
DATE DRAWN: 09.03.10	DRAWN BY: CGC

A51
A

I:\CORBI\Work\Projects\CA0905-Schutte-House\003 TD\DRAWINGS\CA0905_T01.plt